


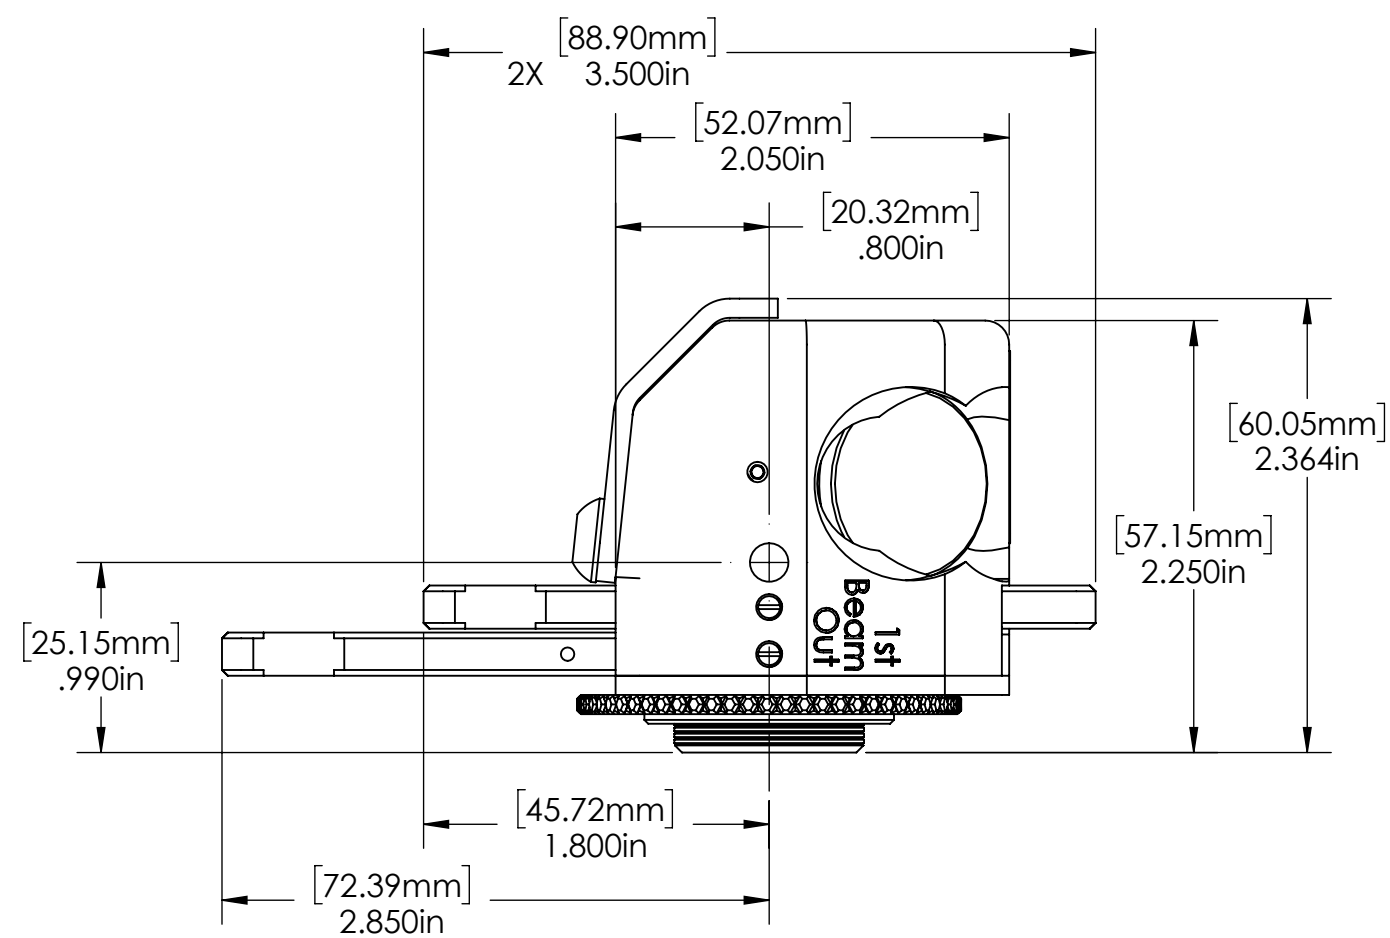
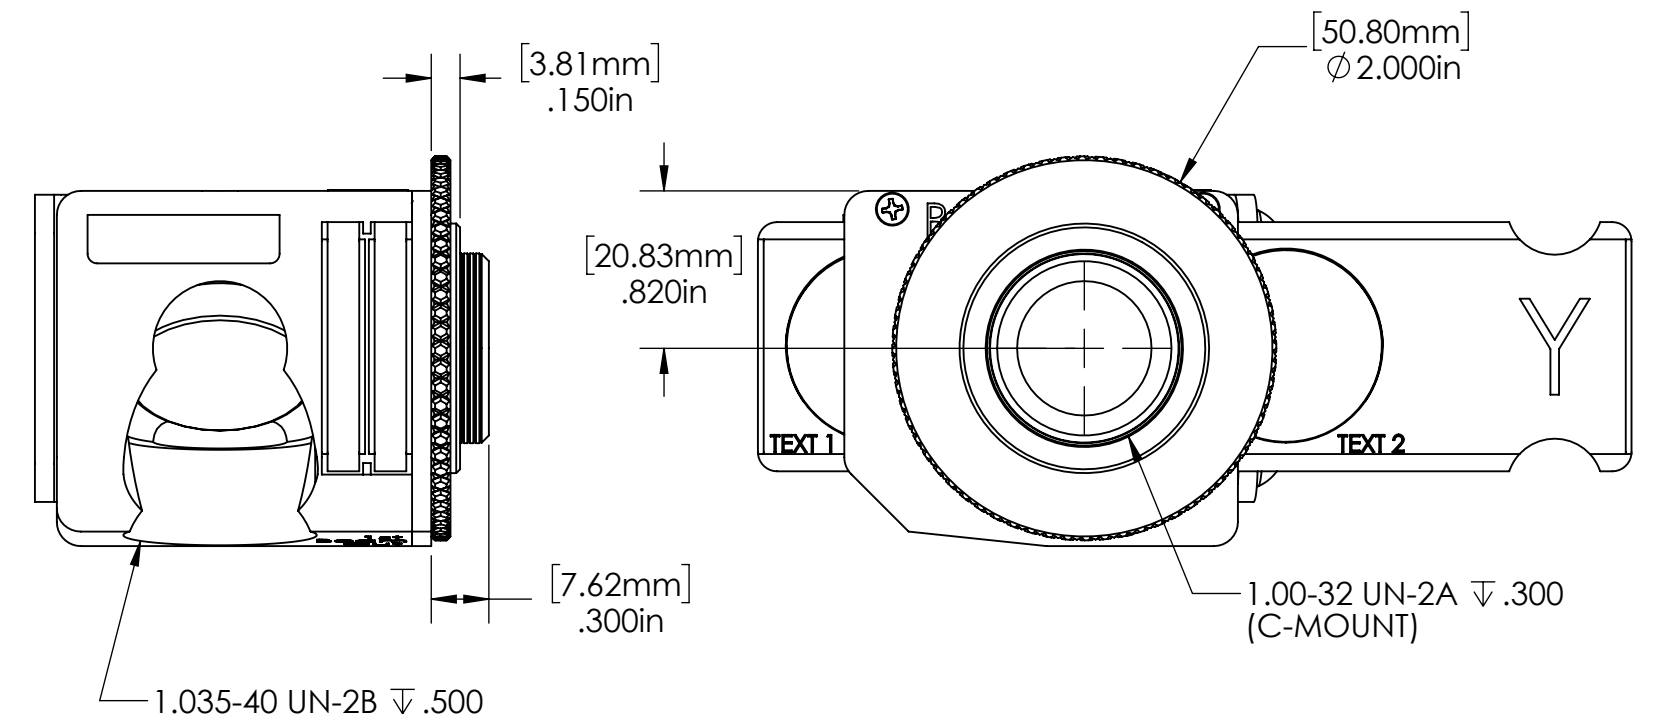
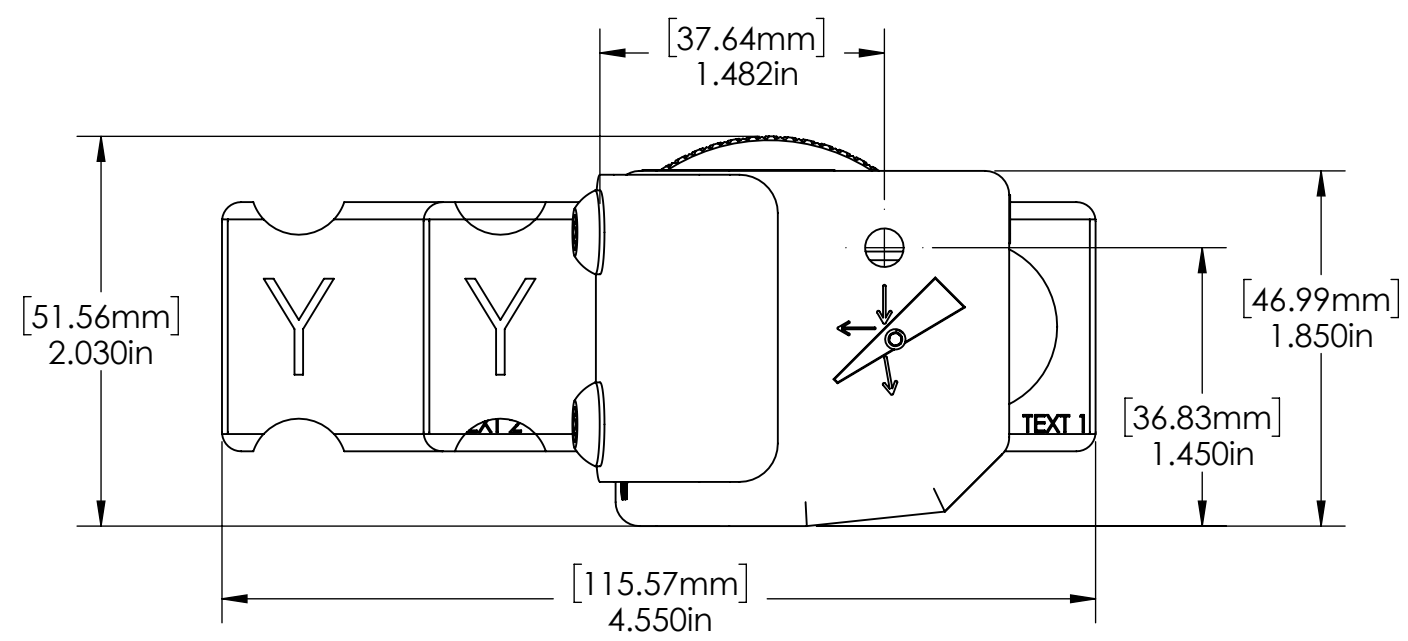
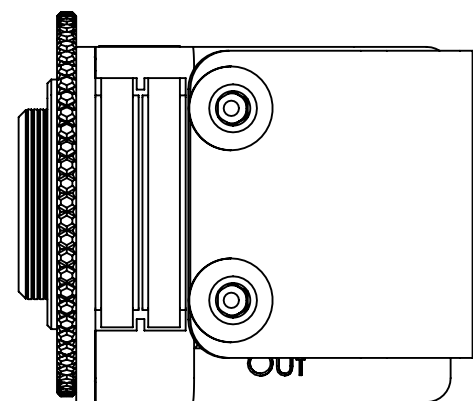
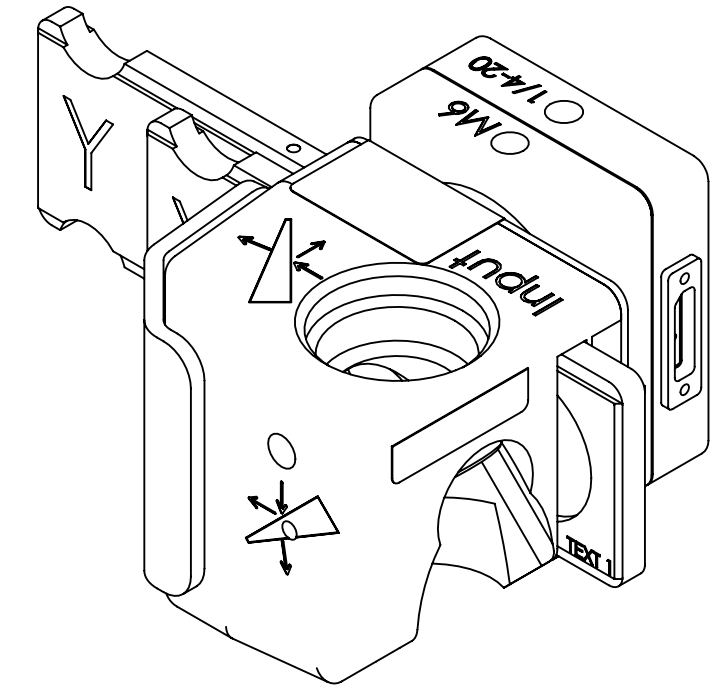
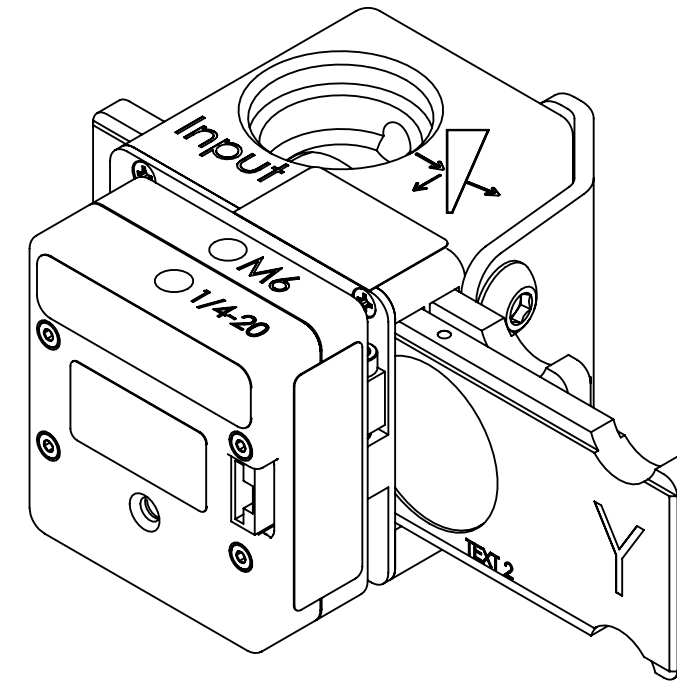
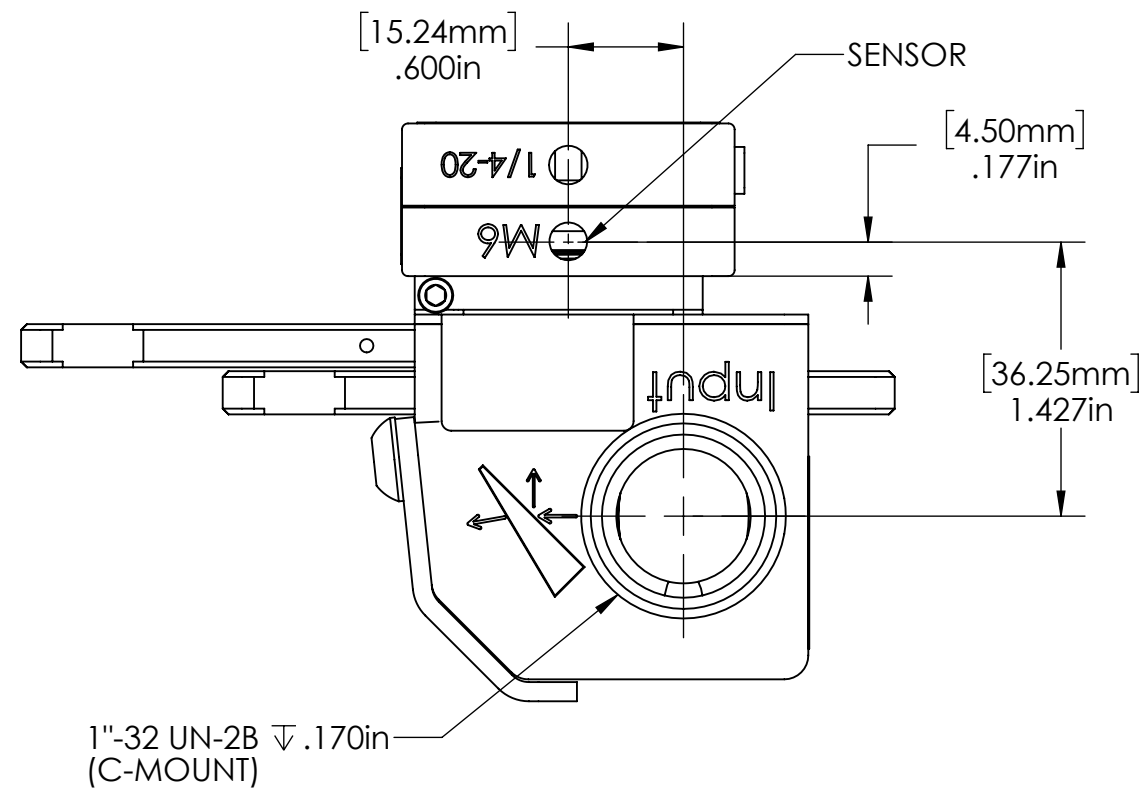
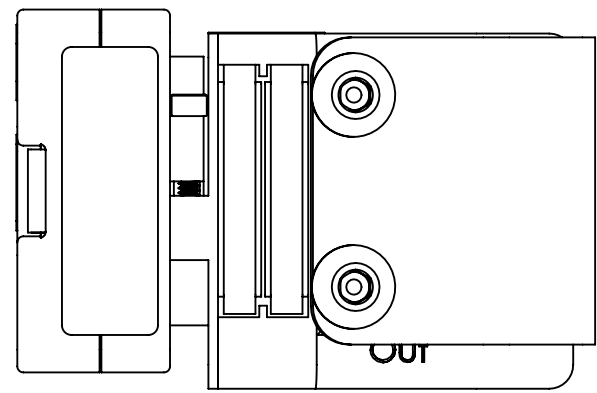
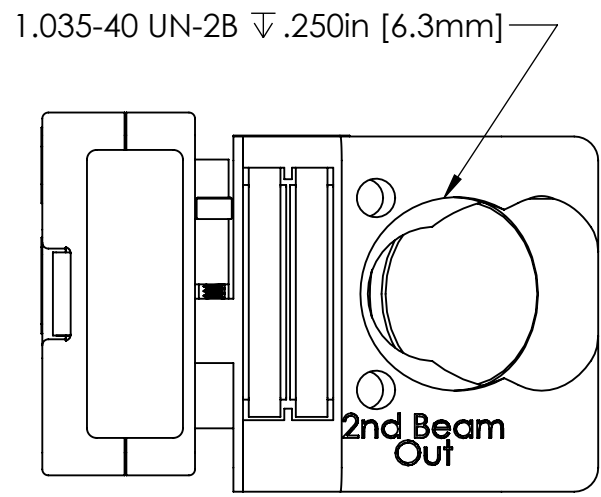
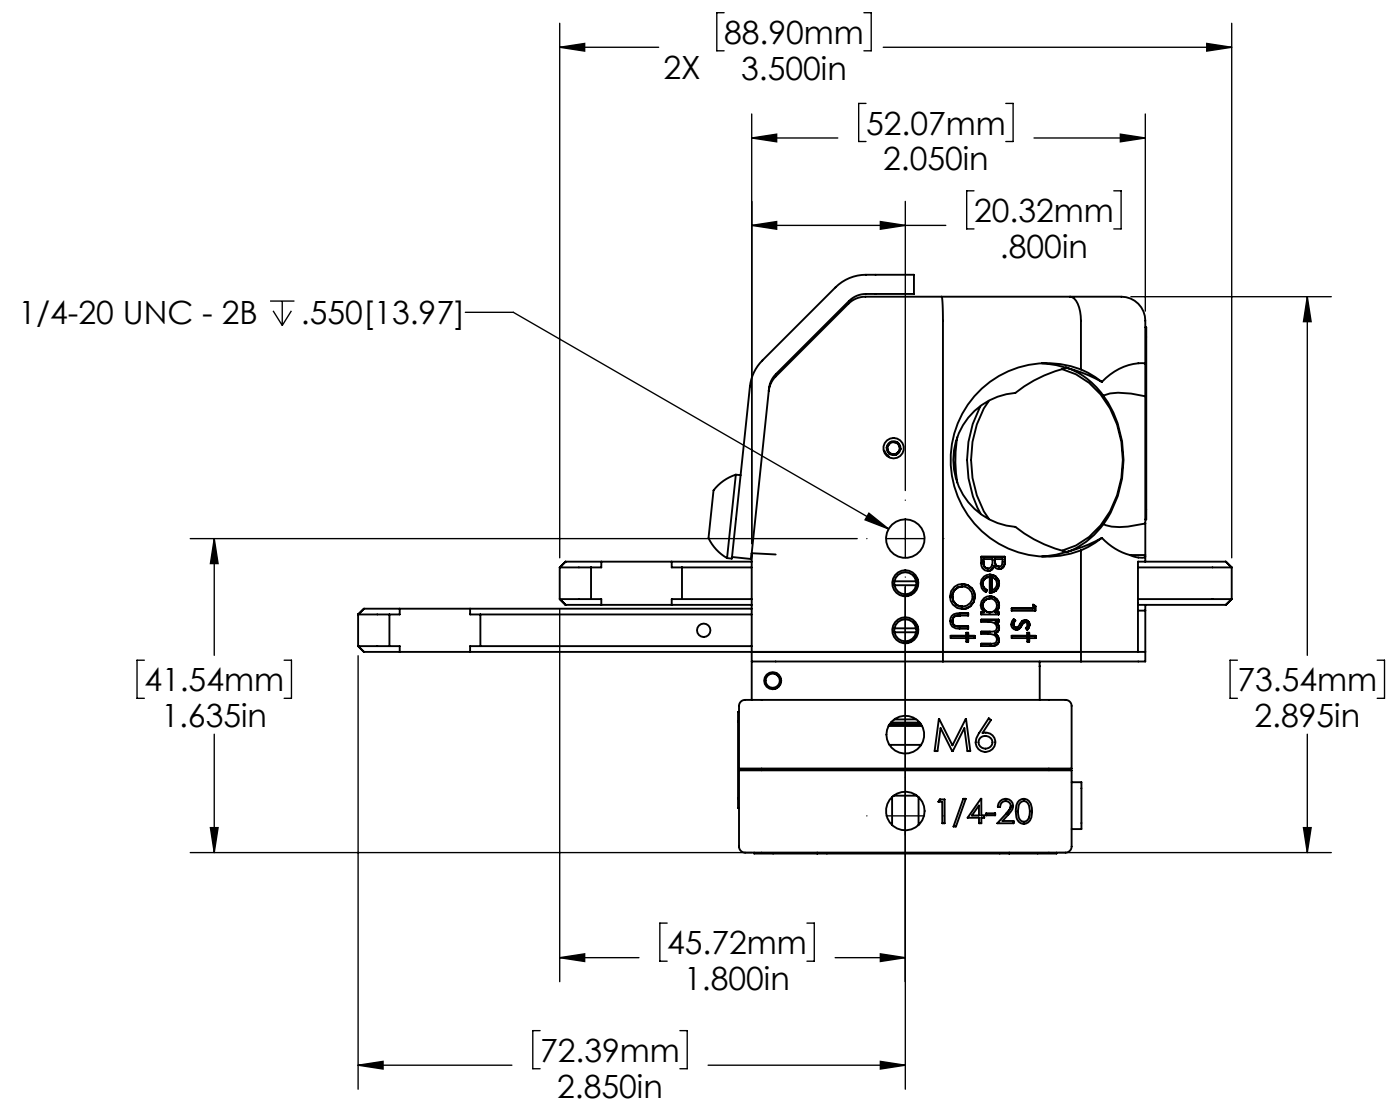




Nominal Path Length = 2.820in [71.63mm]

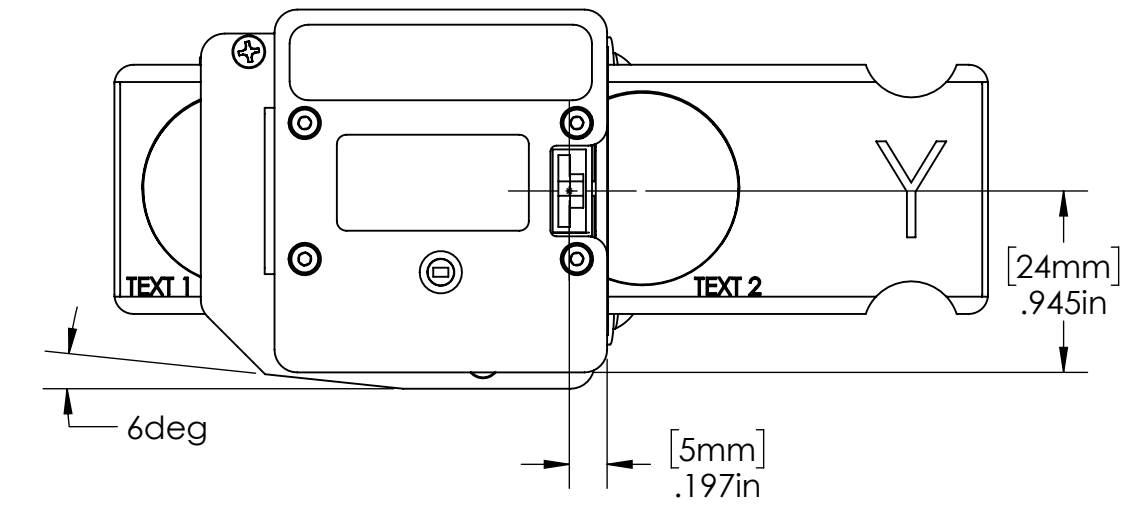

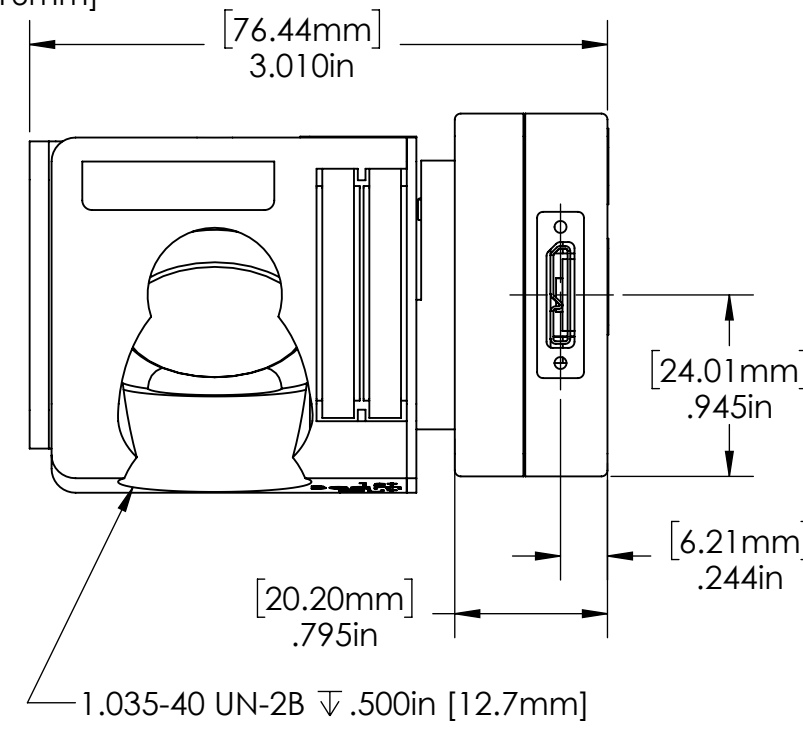

NOMINAL BEAM PATH = 2.847in [72.32mm]

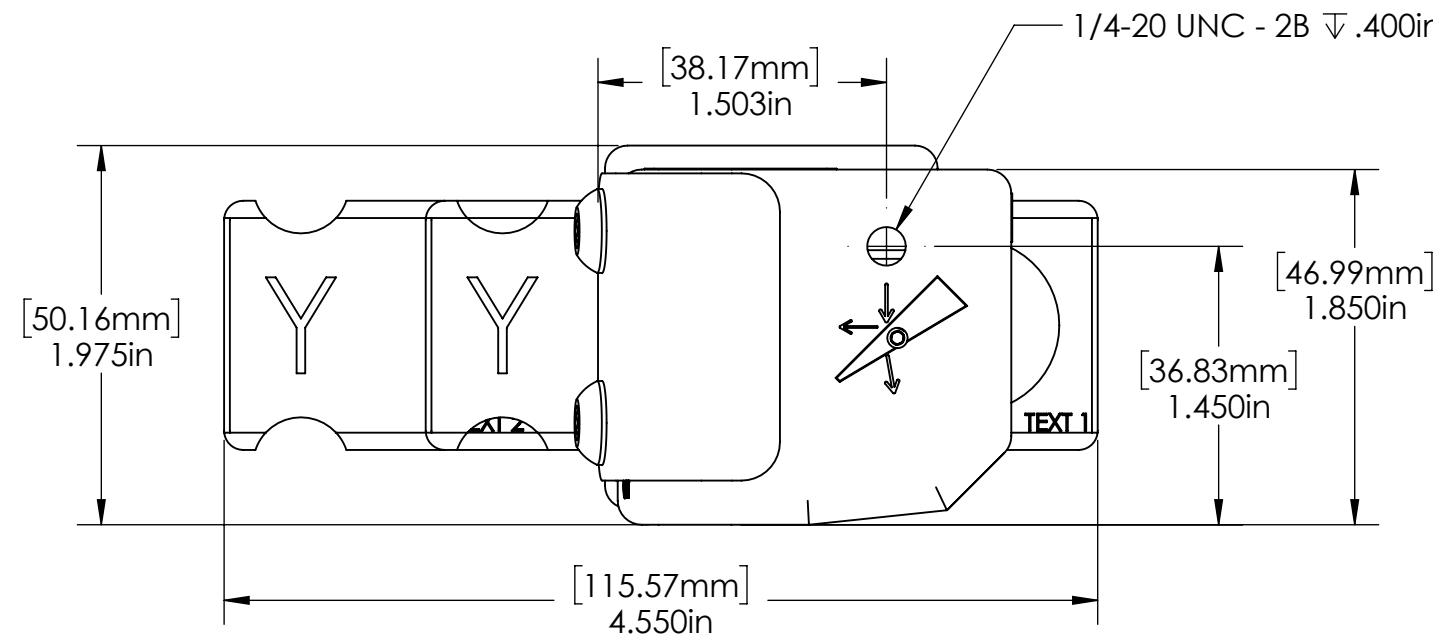

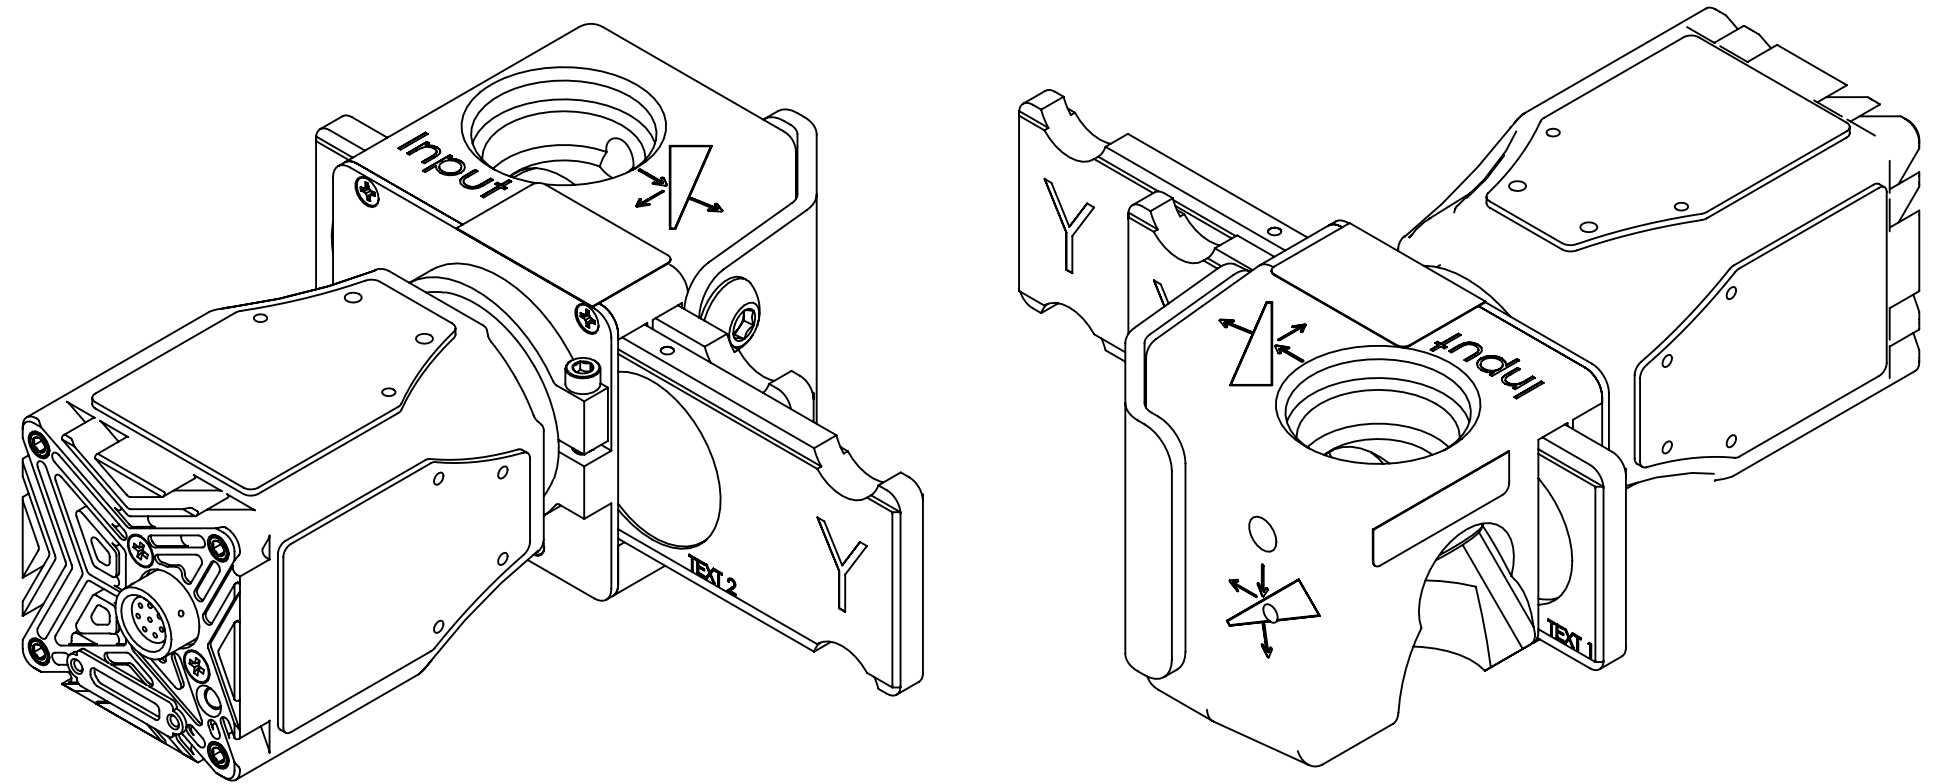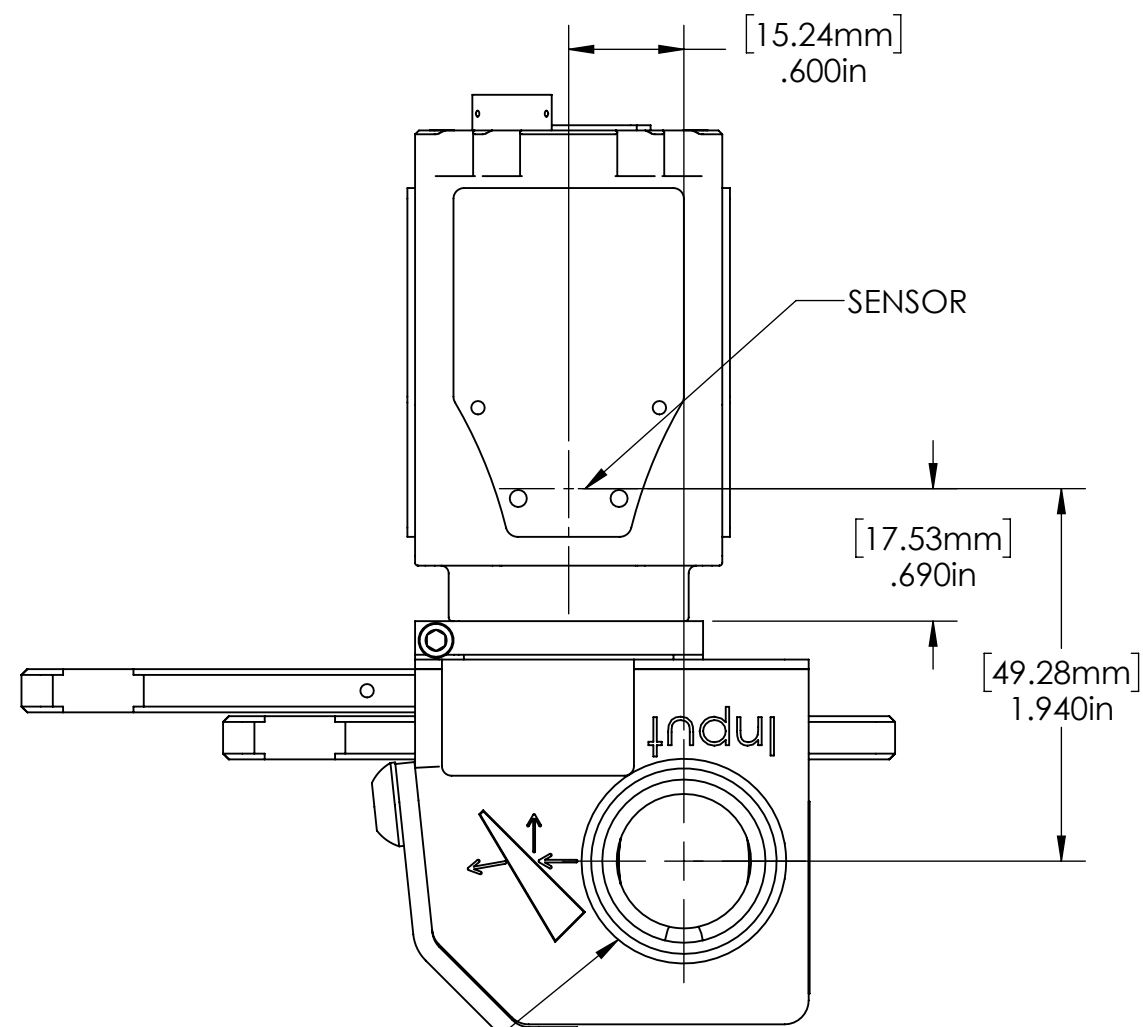

NOMINAL BEAM PATH = 3.360in [85.34mm]

